

TRACK CHART

SUNBURY DIV.





P. R. R. CENT. DIV.

SELINGROVE J.C. TO LEWISTOWN
MILROY BRANCH

SCALE 1 INCH = 1 MILE

CORRECT TO [REDACTED]

- INDEX**
- Stations
 - Interlocking Tower
 - Tool House
 - Watch Box
 - Telephone Box
 - Circular Engine House
 - Water Tank
 - Turntable
 - Water Column
 - Yard Limit Board
 - Tunnel
 - Plate Girder Bridge
 - Truss Bridge
 - Masonry Arch or Flat Top Culvert
 - Pipe or Hood Box Culvert
 - Road Crossing at Grade
 - Road Crossing under Grade
 - Road Crossing overhead
 - 100 lb Rail: White 125 lb Rail: Yellow
 - 85 lb Rail: Red 130 lb Rail: Brown

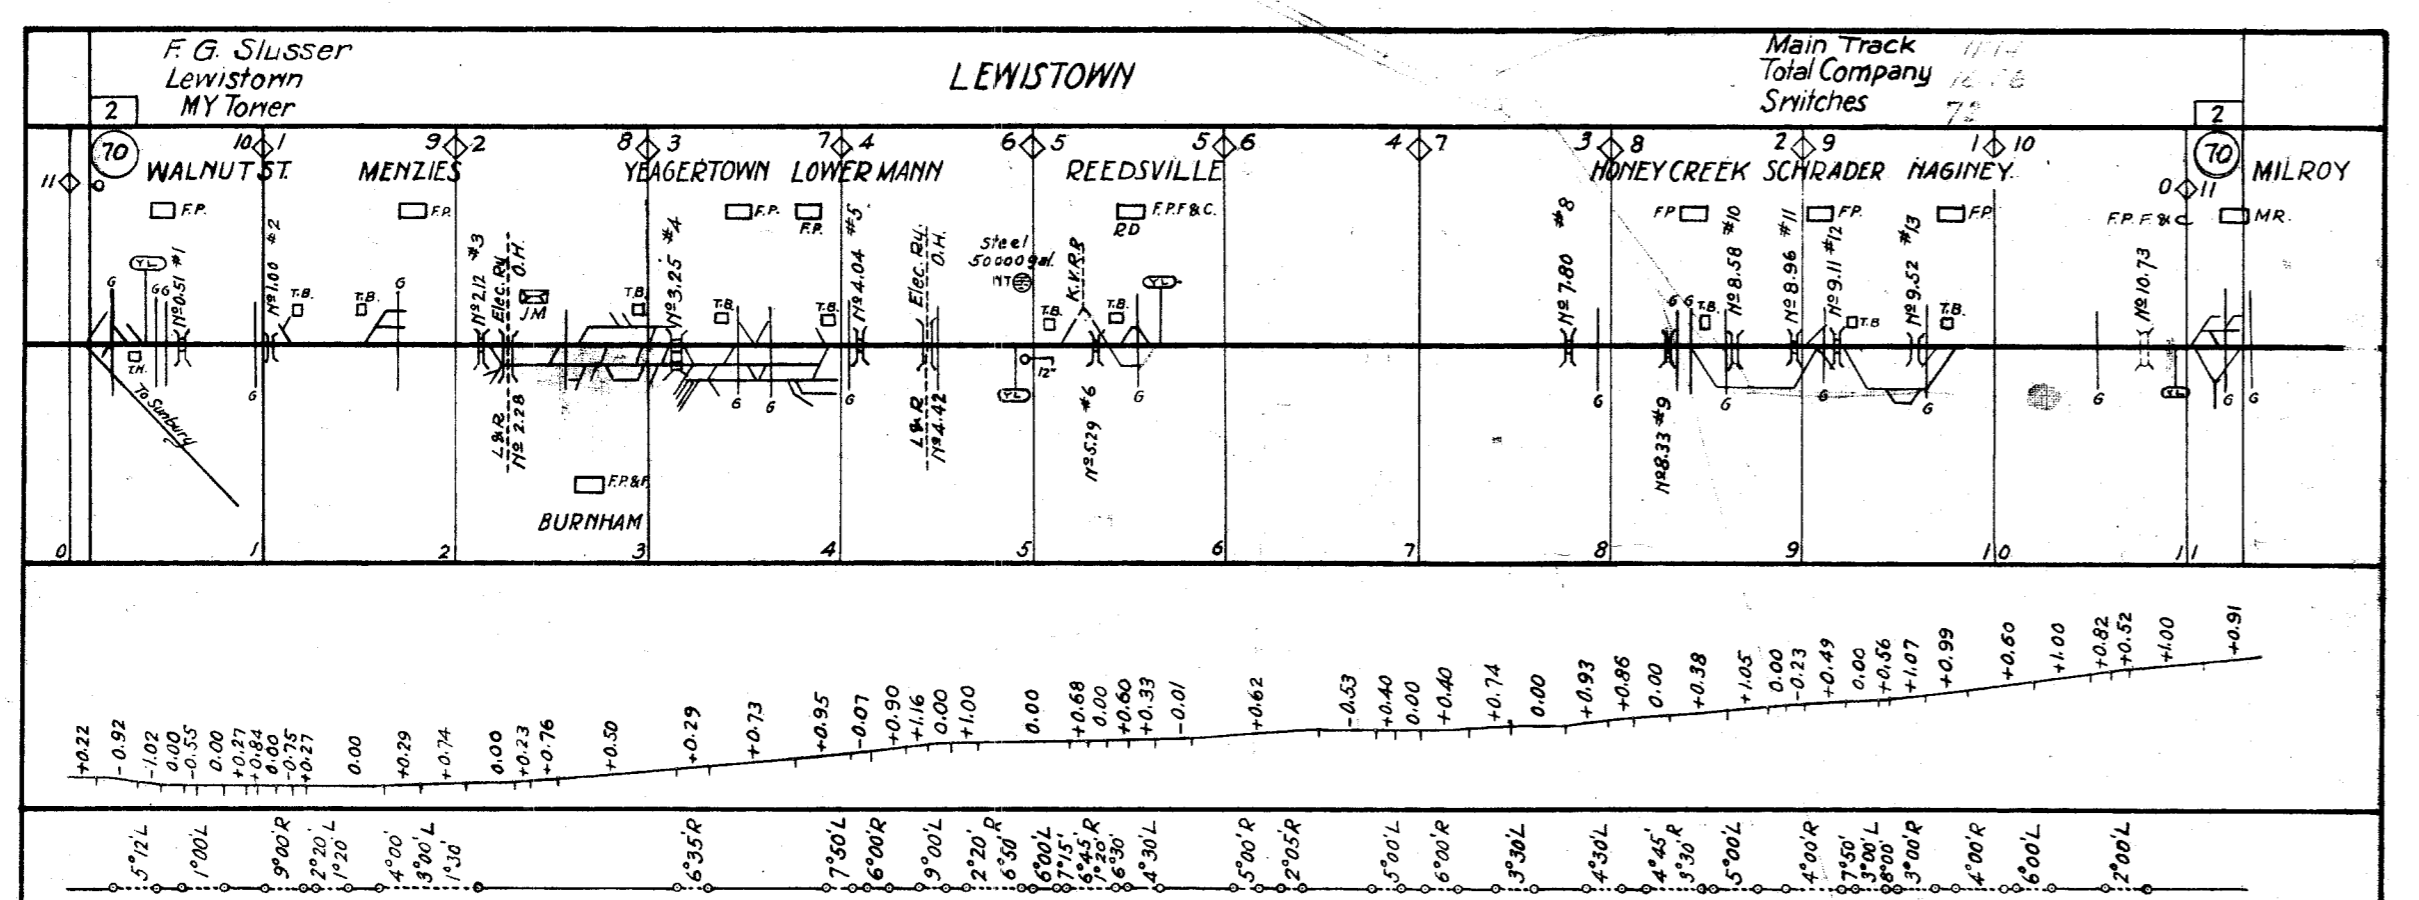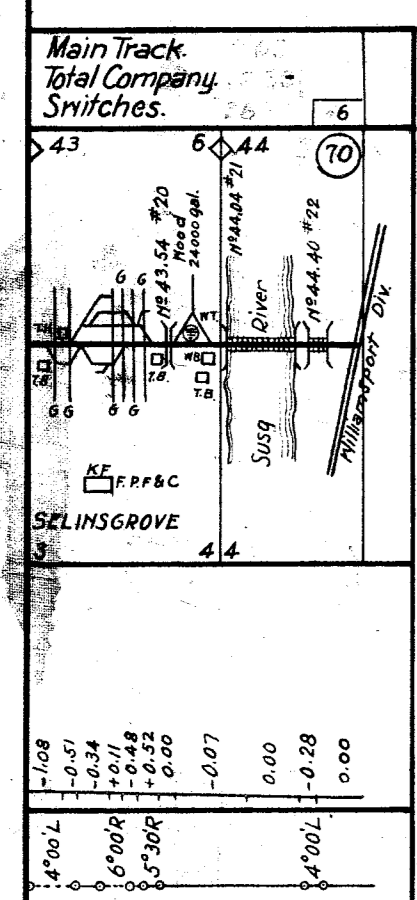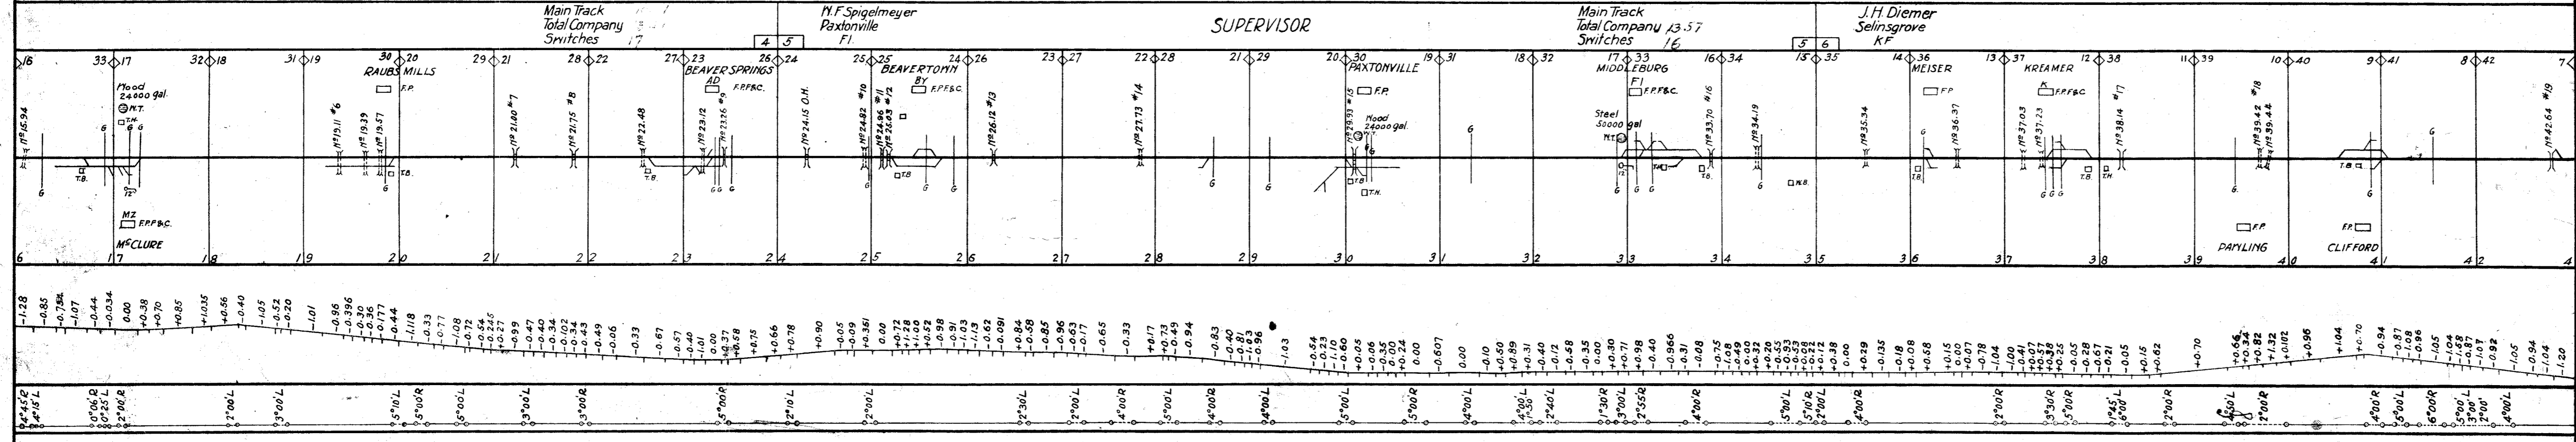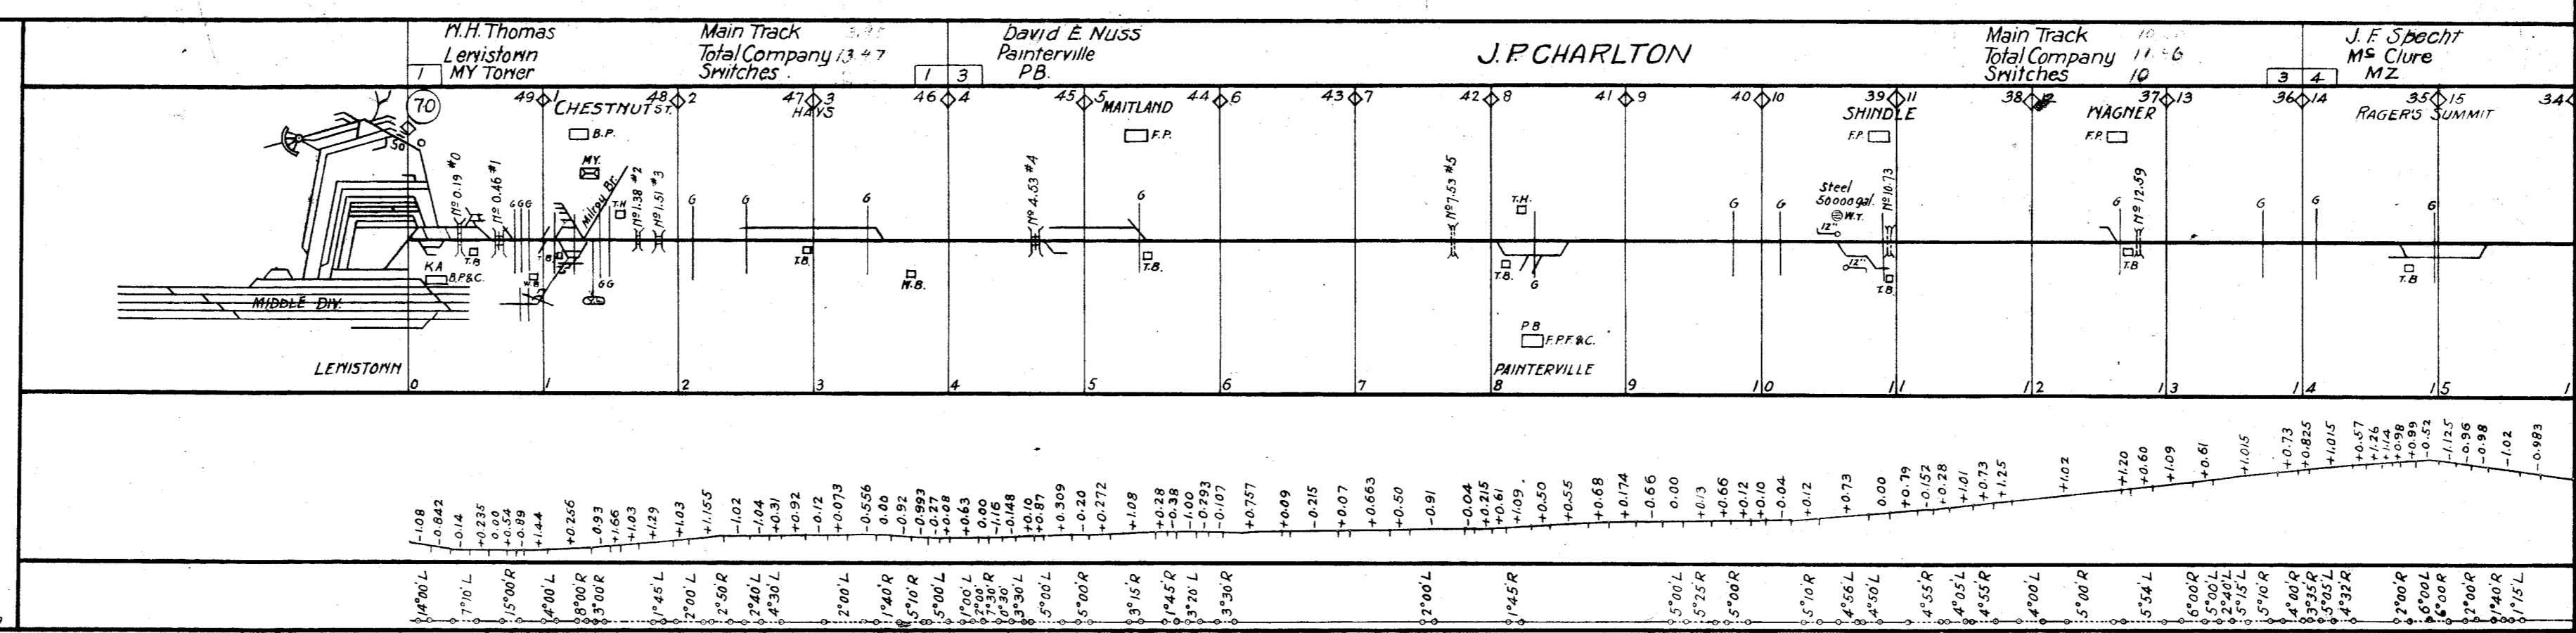

DATE	NOV 10 1913
BY	J. P. CHARLTON
CHECKED BY	J. P. CHARLTON
APPROVED BY	J. P. CHARLTON